


viale Kennedy

Pad. 1

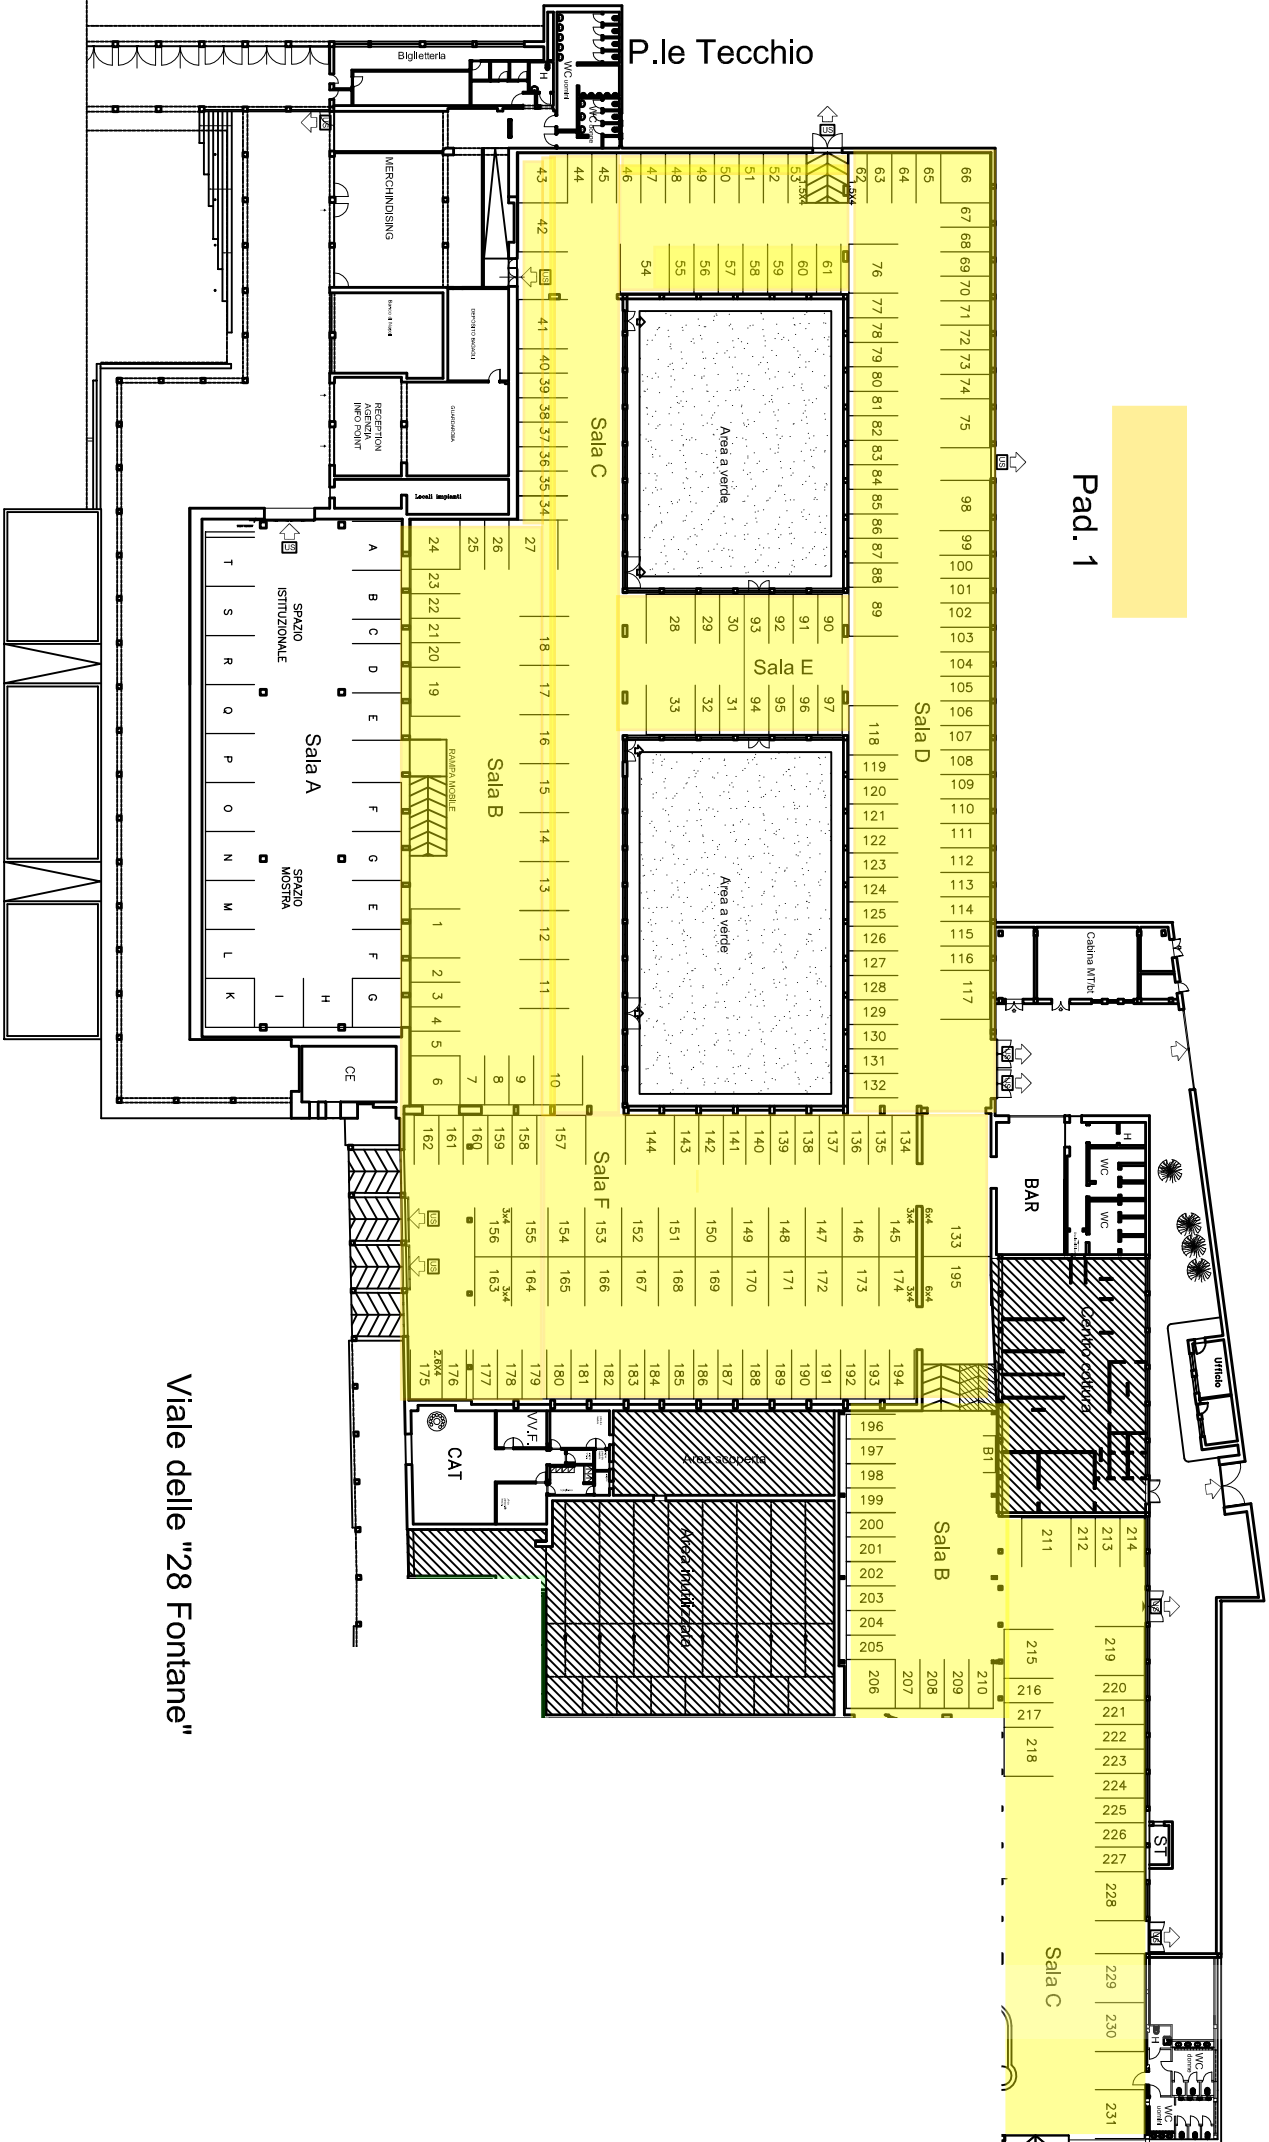

ST	DIM
1	4,00x4,00
2	2,00x4,00
3	2,00x4,00
4	2,00x4,00
5	2,00x4,00
6	4,00x4,00
7	2,00x4,00
8	2,00x4,00
9	2,00x4,00
10	4,00x4,00
11	4,00x4,00
12	4,00x4,00
13	4,00x4,00
14	4,00x4,00
15	4,00x4,00
16	4,00x4,00
17	4,00x4,00
18	4,00x4,00
19	4,00x4,00
20	2,00x4,00
21	2,00x4,00
22	2,00x4,00
23	2,00x4,00
24	4,00x4,00
25	2,00x4,00
26	2,00x4,00
27	4,00x4,00
28	4,00x4,00
29	2,00x4,00
30	2,00x4,00
31	2,00x4,00
32	2,00x4,00
33	4,00x4,00
34	2,00x4,00
35	2,00x4,00
36	2,00x4,00
37	2,00x4,00
38	2,00x4,00
39	2,00x4,00
40	4,00x4,00
41	4,00x4,00
42	4,00x4,00
43	4,00x4,00
44	2,00x4,00
45	2,00x4,00
46	2,00x4,00
47	2,00x4,00
48	2,00x4,00
49	2,00x4,00
50	2,00x4,00
51	2,00x4,00
52	2,00x4,00
53	2,00x4,00
54	4,00x4,00
55	2,00x4,00
56	2,00x4,00
57	2,00x4,00
58	2,00x4,00

ST	DIM
59	2,00x4,00
60	2,00x4,00
61	2,00x4,00
62	2,00x4,00
63	2,00x4,00
64	2,00x4,00
65	2,00x4,00
66	4,00x4,00
67	2,00x4,00
68	2,00x4,00
69	2,00x4,00
70	2,00x4,00
71	2,00x4,00
72	2,00x4,00
73	2,00x4,00
74	2,00x4,00
75	4,00x4,00
76	4,00x4,00
77	2,00x4,00
78	2,00x4,00
79	2,00x4,00
80	2,00x4,00
81	2,00x4,00
82	2,00x4,00
83	2,00x4,00
84	2,00x4,00
85	2,00x4,00
86	2,00x4,00
87	2,00x4,00
88	2,00x4,00
89	4,00x4,00
90	2,00x4,00
91	2,00x4,00
92	2,00x4,00
93	2,00x4,00
94	2,00x4,00
95	2,00x4,00
96	2,00x4,00
97	2,00x4,00
98	4,00x4,00
99	2,00x4,00
100	2,00x4,00
101	2,00x4,00
102	2,00x4,00
103	2,00x4,00
104	2,00x4,00
105	2,00x4,00
106	2,00x4,00
107	2,00x4,00
108	2,00x4,00
109	2,00x4,00
110	2,00x4,00
111	2,00x4,00
112	2,00x4,00
113	2,00x4,00
114	2,00x4,00
115	2,00x4,00
116	2,00x4,00

ST	DIM
117	4,00x4,00
118	4,00x4,00
119	2,00x4,00
120	2,00x4,00
121	2,00x4,00
122	2,00x4,00
123	2,00x4,00
124	2,00x4,00
125	2,00x4,00
126	2,00x4,00
127	2,00x4,00
128	2,00x4,00
129	2,00x4,00
130	2,00x4,00
131	2,00x4,00
132	2,00x4,00
133	6,00x4,00
134	2,00x4,00
135	2,00x4,00
136	2,00x4,00
137	2,00x4,00
138	2,00x4,00
139	2,00x4,00
140	2,00x4,00
141	2,00x4,00
142	2,00x4,00
143	2,00x4,00
144	4,00x4,00
145	3,00x4,00
146	3,00x4,00
147	3,00x4,00
148	3,00x4,00
149	3,00x4,00
150	3,00x4,00
151	3,00x4,00
152	3,00x4,00
153	3,00x4,00
154	3,00x4,00
155	3,00x4,00
156	3,00x4,00
157	4,00x4,00
158	2,00x4,00
159	2,00x4,00
160	2,00x4,00
161	2,00x4,00
162	2,00x4,00
163	3,00x4,00
164	3,00x4,00
165	3,00x4,00
166	3,00x4,00
167	3,00x4,00
168	3,00x4,00
169	3,00x4,00
170	3,00x4,00
171	3,00x4,00
172	3,00x4,00
173	3,00x4,00
174	3,00x4,00

ST	DIM
175	2,60x4,00
176	2,00x4,00
177	2,00x4,00
178	2,00x4,00
179	2,00x4,00
180	2,00x4,00
181	2,00x4,00
182	2,00x4,00
183	2,00x4,00
184	2,00x4,00
185	2,00x4,00
186	2,00x4,00
187	2,00x4,00
188	2,00x4,00
189	2,00x4,00
190	2,00x4,00
191	2,00x4,00
192	2,00x4,00
193	2,00x4,00
194	2,00x4,00
195	6,00x4,00
196	2,00x4,00
197	2,00x4,00
198	2,00x4,00
199	2,00x4,00
200	2,00x4,00
201	2,00x4,00
202	2,00x4,00
203	2,00x4,00
204	2,00x4,00
205	2,00x4,00
206	4,00x4,00
207	2,00x4,00
208	2,00x4,00
209	2,00x4,00
210	2,00x4,00
211	4,00x4,00
212	2,00x4,00
213	2,00x4,00
214	2,00x4,00
215	4,00x4,00
216	2,00x4,00
217	2,00x4,00
218	4,00x4,00
219	4,00x4,00
220	2,00x4,00
221	2,00x4,00
222	2,00x4,00
223	2,00x4,00
224	2,00x4,00
225	2,00x4,00
226	2,00x4,00
227	2,00x4,00
228	4,00x4,00
229	4,00x4,00
230	4,00x4,00
231	4,00x4,00